



## APZ M JUMI EOTEHNISKAJOS GRIEZUMOS

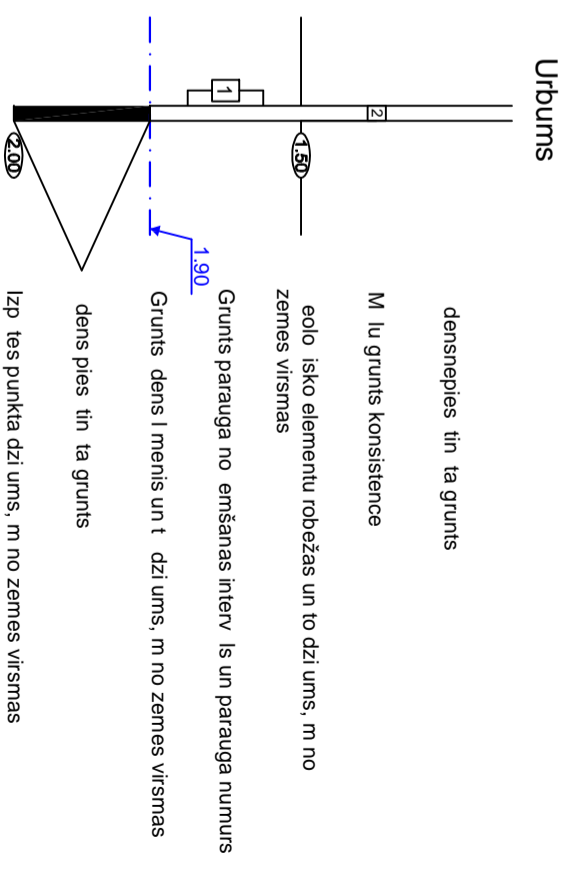


### Grunts tips

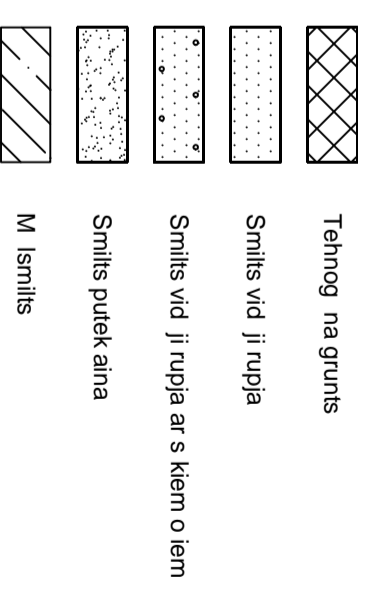

### Grunts raksturlielumi

M lsmilts grunts konsistence: 1-cietā; 2-plastiska; 3-pl stoša.

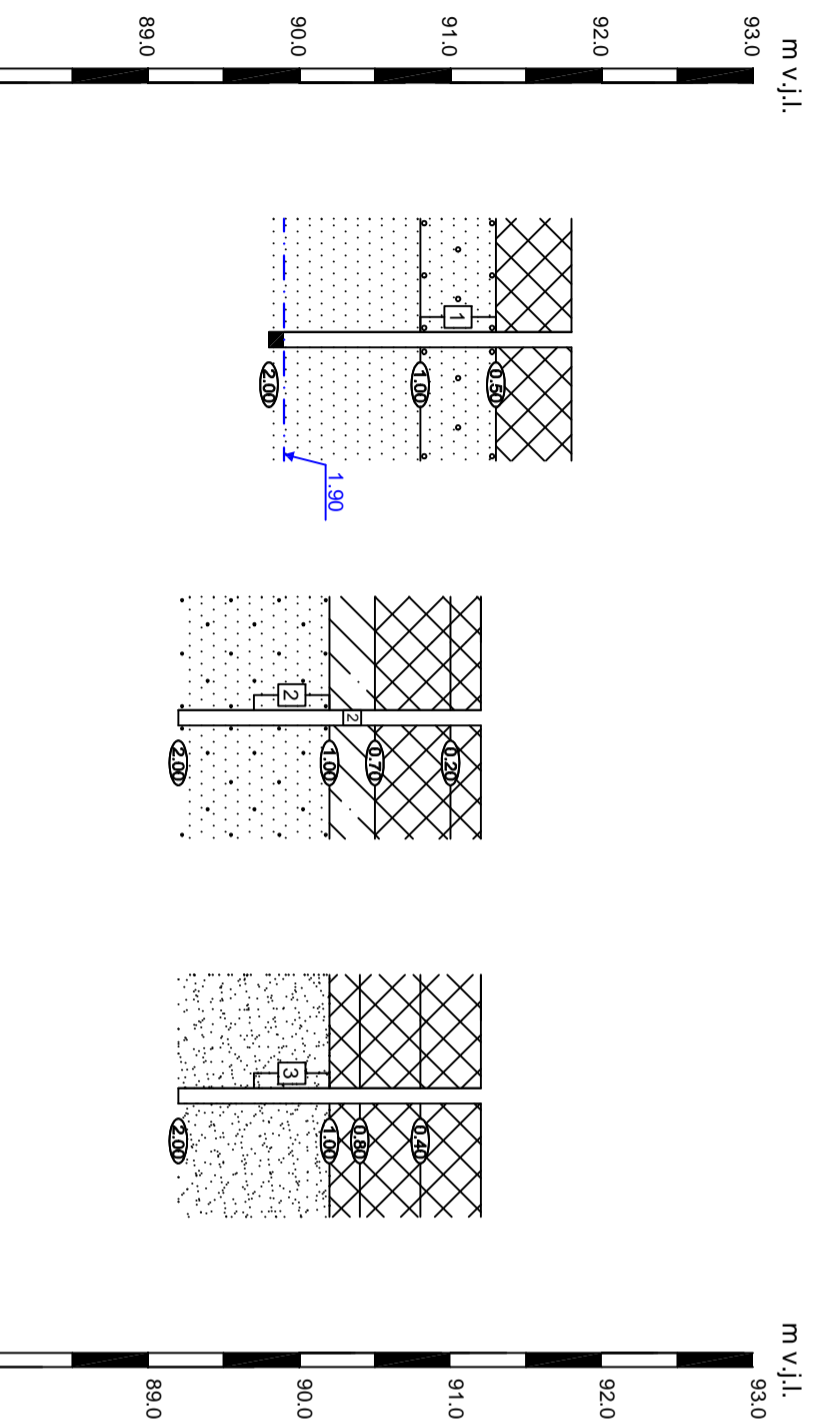

Urbuma Nr.	Urb.1	Urb.2	Urb.3
Urbuma atveres absol t augstuma atz me, m v.j.l.	91.90	91.20	91.20
Grunts dens l menis no zemes virsmas, m	1.90	Nav sasniegts	Nav sasniegts

<p>IZPILD T JS: PAS T T JS: SIA "Projekt šanas birojs Austrumi"</p>	<p>OBJEKTS:</p> <p>R pniec bas ietas, kadastra Nr. 8074 003 0653, kas atrodas M lpils ciem , M lpils novads , p rb ve</p>	<p>Lapas nosaukums:</p> <p>eotehniskie griezum i un apz m jumi</p>	<p>M rgs: hor.:lb/m; vert.:1:50</p>

<p>Sertific ts eotehniskis</p>	<p>M.B. dnieks</p>	<p>18.10.2016.</p>	<p>Lapas nosaukums:</p> <p>eotehniskie griezum i un apz m jumi</p>	<p>M rgs: hor.:lb/m; vert.:1:50</p>	<p>Lapu skaits</p> <p>1</p>	<p>Lapas Nr.</p> <p>1</p>
--------------------------------	--------------------	--------------------	--	-------------------------------------	-----------------------------	---------------------------